

FEATURES & BENEFITS

CONSTRUCTION


Stainless steel pipe, fittings and valves are used to deter corrosion, providing long lasting service.

INSTALLATION

Installing is quick and easy thanks to the pre-assembled piping and valve assemblies.

PROTECTION

The water hammer arrestor plays a critical role in protecting the instantaneous water heater and the plumbing system by absorbing pressure surges.

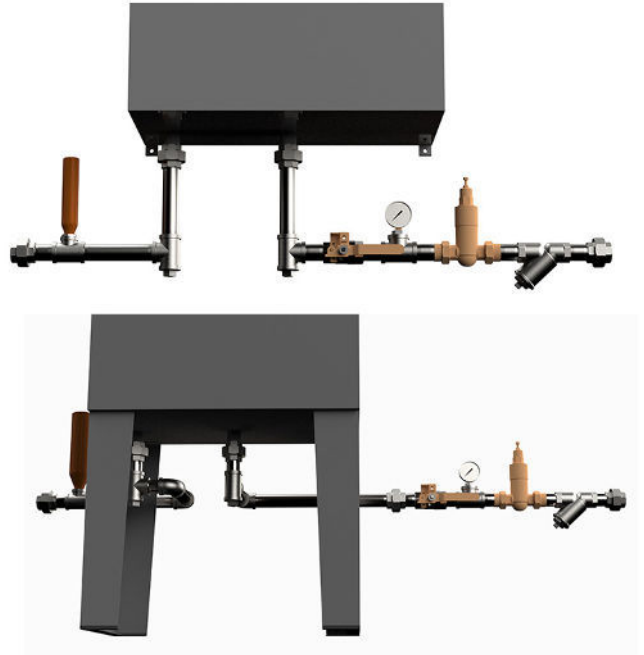

SPECIFICATIONS

Water Hammer Arrestor Sizing Chart			
Pipe Length (header to shower)	Arrestor Size	932X Unit with Legs Kit #	932X Unit without Legs Kit #
15'	B	932X-12	932X-11
15' – 30'	C	932X-22	932X-21
30' – 50'	D	932X-32	932X-31
50' – 70'	E	932X-42	932X-41
75' – 90'	F	932X-52	932X-51

The Haws 932X water hammer arrestor and piping kit series is specifically designed for compatibility with the Haws 9321CE, 9326CE, and 9327 CE Instantaneous Water Heaters. This comprehensive kit includes high-quality components such as stainless steel piping, a 1-1/4" 316 stainless steel supply valve, and a Y strainer. Additionally, it features a lead-free bronze 1-1/4" pressure regulating valve and a lead-free brass water hammer arrestor.

APPLICATIONS

The 932X series offers 10 different kits tailored to meet varying requirements, depending on the size of the arrestor needed and whether the heater is ordered with or without support legs.

REVOLUTIONS			
REV	DESCRIPTION	ECN	DATE
1	INITIAL RELEASE	5456	10/17/2019

- NOTES:
- DIMENSIONS IN INCHES.
 - ALL TOLERANCES: $\pm 1"$
 - MATERIAL:
PIPE: 304 SST
FITTINGS: 304 SST
BALL VALVE: 316 SST
PRESSURE REGULATING VALVE: LEAD FREE BRONZE
LEAD FREE BRASS WATER HAMMER ARRESTOR
Y-STRAINER: 316 SST
 - ESTIMATED WEIGHT:
WET: 30 LBS

PIPING KIT CONFIGURATOR		
MODELS	WATER HAMMER ARRESTOR SIZE	LEGS
932X-11	B (15' pipe length from header to shower)	No
932X-21	C (15'-30' pipe length from header to shower)	No
932X-31	D (30'-50' pipe length from header to shower)	No
932X-41	E (50'-75' pipe length from header to shower)	No
932X-51	F (75'-90' pipe length from header to shower)	No

(HEATER SHOWN FOR REFERENCE)

WATER HAMMER ARRESTOR
(SEE TABLE FOR SIZE)

CUSTOMER CONNECTION
TEMPERED WATER OUTLET
1-1/4" NPT UNION
SHOWER TO BE NO FARTHER
THAN 10FT AWAY FROM
WATER HAMMER ARRESTOR

PRESSURE GAUGE


PRESSURE REGULATOR
SETPOINT: 60PSI

Y-STRAINER
W/ 40 MESH SCREEN

CUSTOMER CONNECTION
SUPPLY WATER INLET
1-1/4" NPT UNION

1-1/4" BALL VALVE

TEE WITH DRAIN
(BOTH LINES)

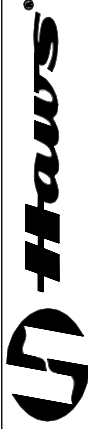

1455 KLEPPPE LANE
SPARKS, NEVADA 89431
(775) 359-4712 FAX (775) 359-7424
E-MAIL: HAWS@HAWS.CO.COM
WEBSITE: WWW.HAWS.CO.COM

ECN: 5456	REV: 1	BY: JL	CHKD: JL	DATE: 10/06/19	MODEL(S): 932X -	HEATER PIPING KIT	SCALE: 1:10	DRAWING TYPE: INSTALLATION	SIZE: A	SHEET 1 OF 2
DRAWN: JL	APPROVED: NE	DATE: 10/06/19	CHKD: DW	DATE: 11/07/19	REV: 1	REVISION: 1				
					PART NUMBER: 0510000981.D					


NOTES:

1. DIMENSIONS IN INCHES.
2. ALL TOLERANCES: $\pm 1"$
3. MATERIAL:
PIPE: 304 SST
FITTINGS: 304 SST
BALL VALVE: 316 SST
PRESSURE REGULATING VALVE: LEAD FREE BRONZE
LEAD FREE BRASS WATER HAMMER ARRESTOR
Y-STRAINER: 316 SST
5. ESTIMATED WEIGHT:
WET: 40 LBS

(HEATER SHOWN FOR
REFERENCE ONLY)

WATER HAMMER ARRESTOR
(SEE TABLE FOR SIZE)


CUSTOMER CONNECTION
TEMPERED WATER OUTLET
1-1/4" NPT UNION
SHOWER TO BE NO FARTHER
THAN 10FT AWAY FROM
WATER HAMMER ARRESTOR

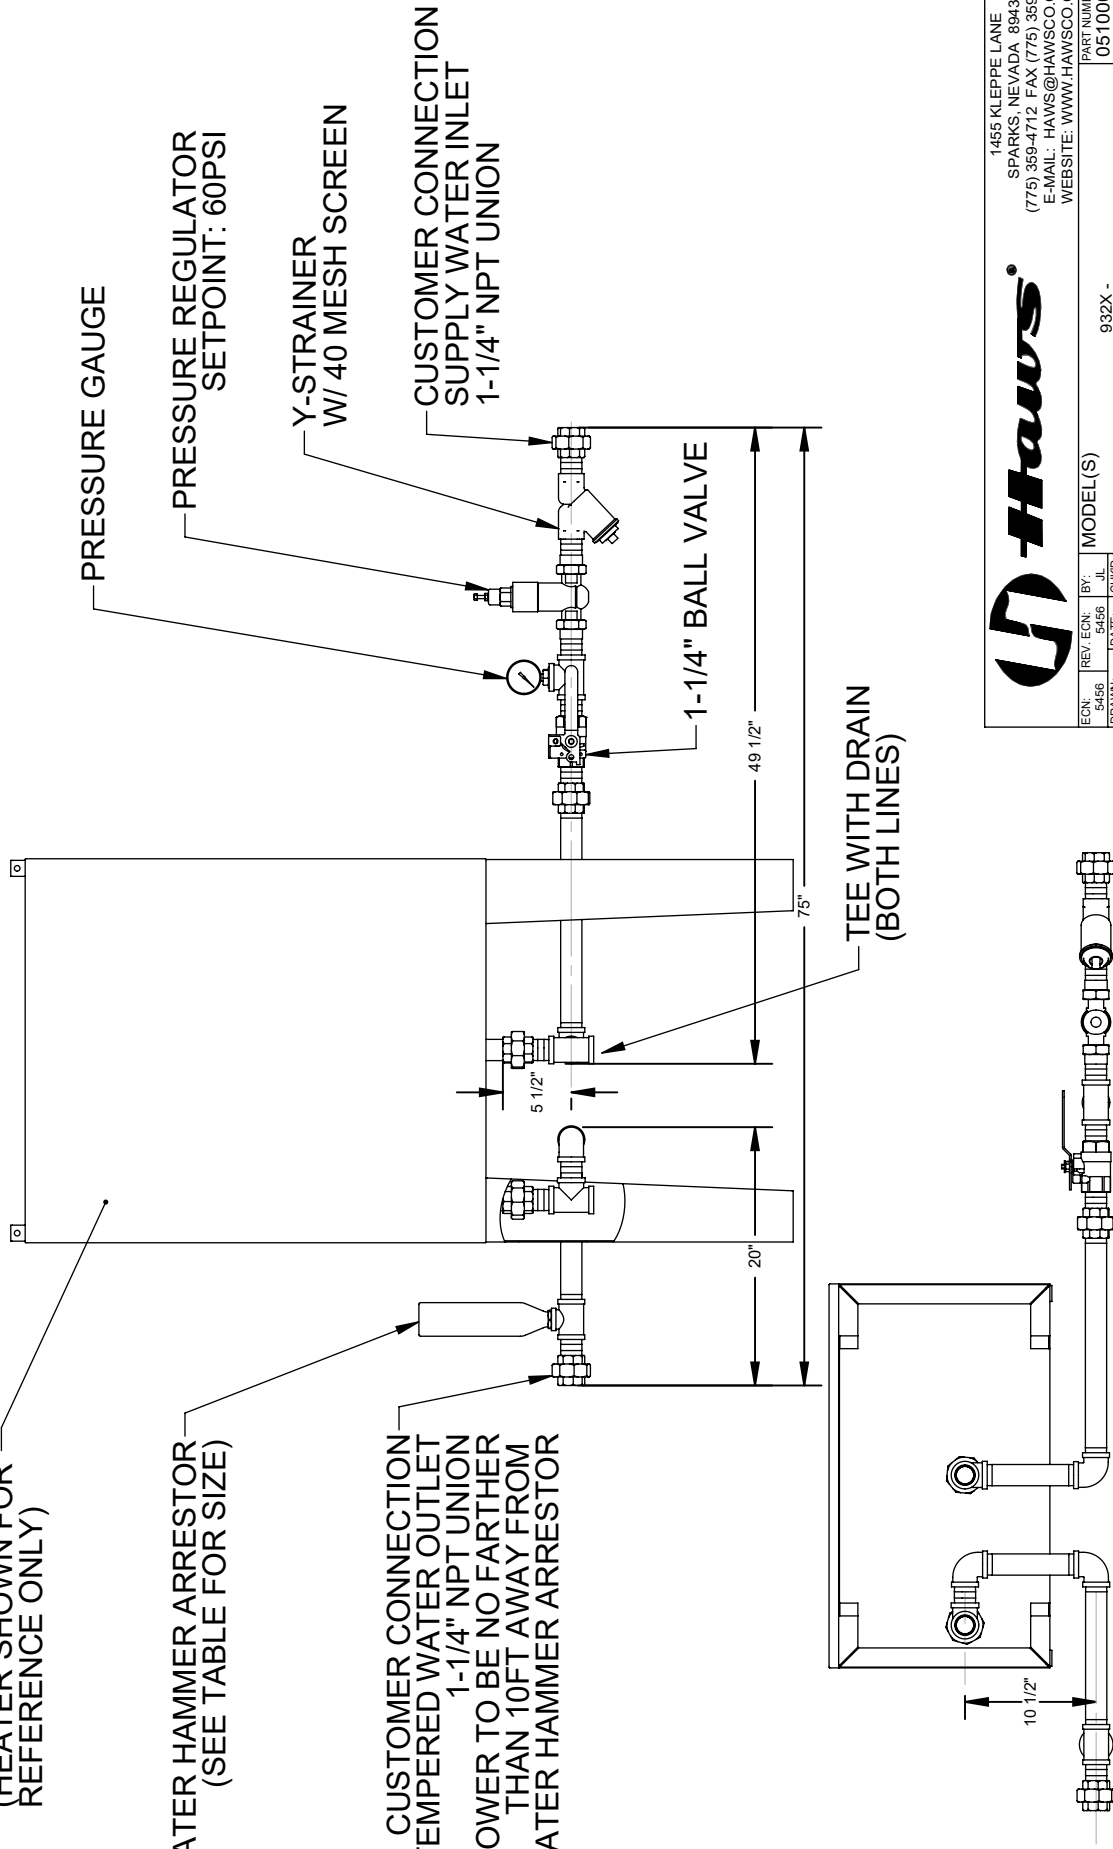

PIPING KIT CONFIGURATOR

MODELS	WATER HAMMER ARRESTOR SIZE	LEGS
932X-12	B (15' pipe length from header to shower)	Yes
932X-22	C (15'-30' pipe length from header to shower)	Yes
932X-32	D (30'-50' pipe length from header to shower)	Yes
932X-42	E (50'-75' pipe length from header to shower)	Yes
932X-52	F (75'-90' pipe length from header to shower)	Yes

1455 KLEPPE LANE
SPARKS, NEVADA 89431
(775) 359-4712 FAX (775) 359-7424
E-MAIL: HAWS@HAWS.CO.COM
WEBSITE: WWW.HAWS.CO.COM

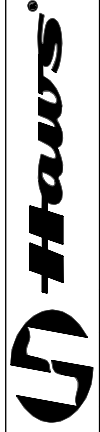

ECN: 5456	REV: EON: 5456	BY: JL	CHKD: JL	DATE: 10/08/19	DW: DW	APPROVED: NE	DATE: 11/07/19	SCALE: 1:15	DRAWING TYPE: INSTALLATION	SIZE: A	SHEET 2 OF 2
MODEL(S): 932X- HEATER PIPING KIT										PART NUMBER: 0510000981.D	REVISION: 1