


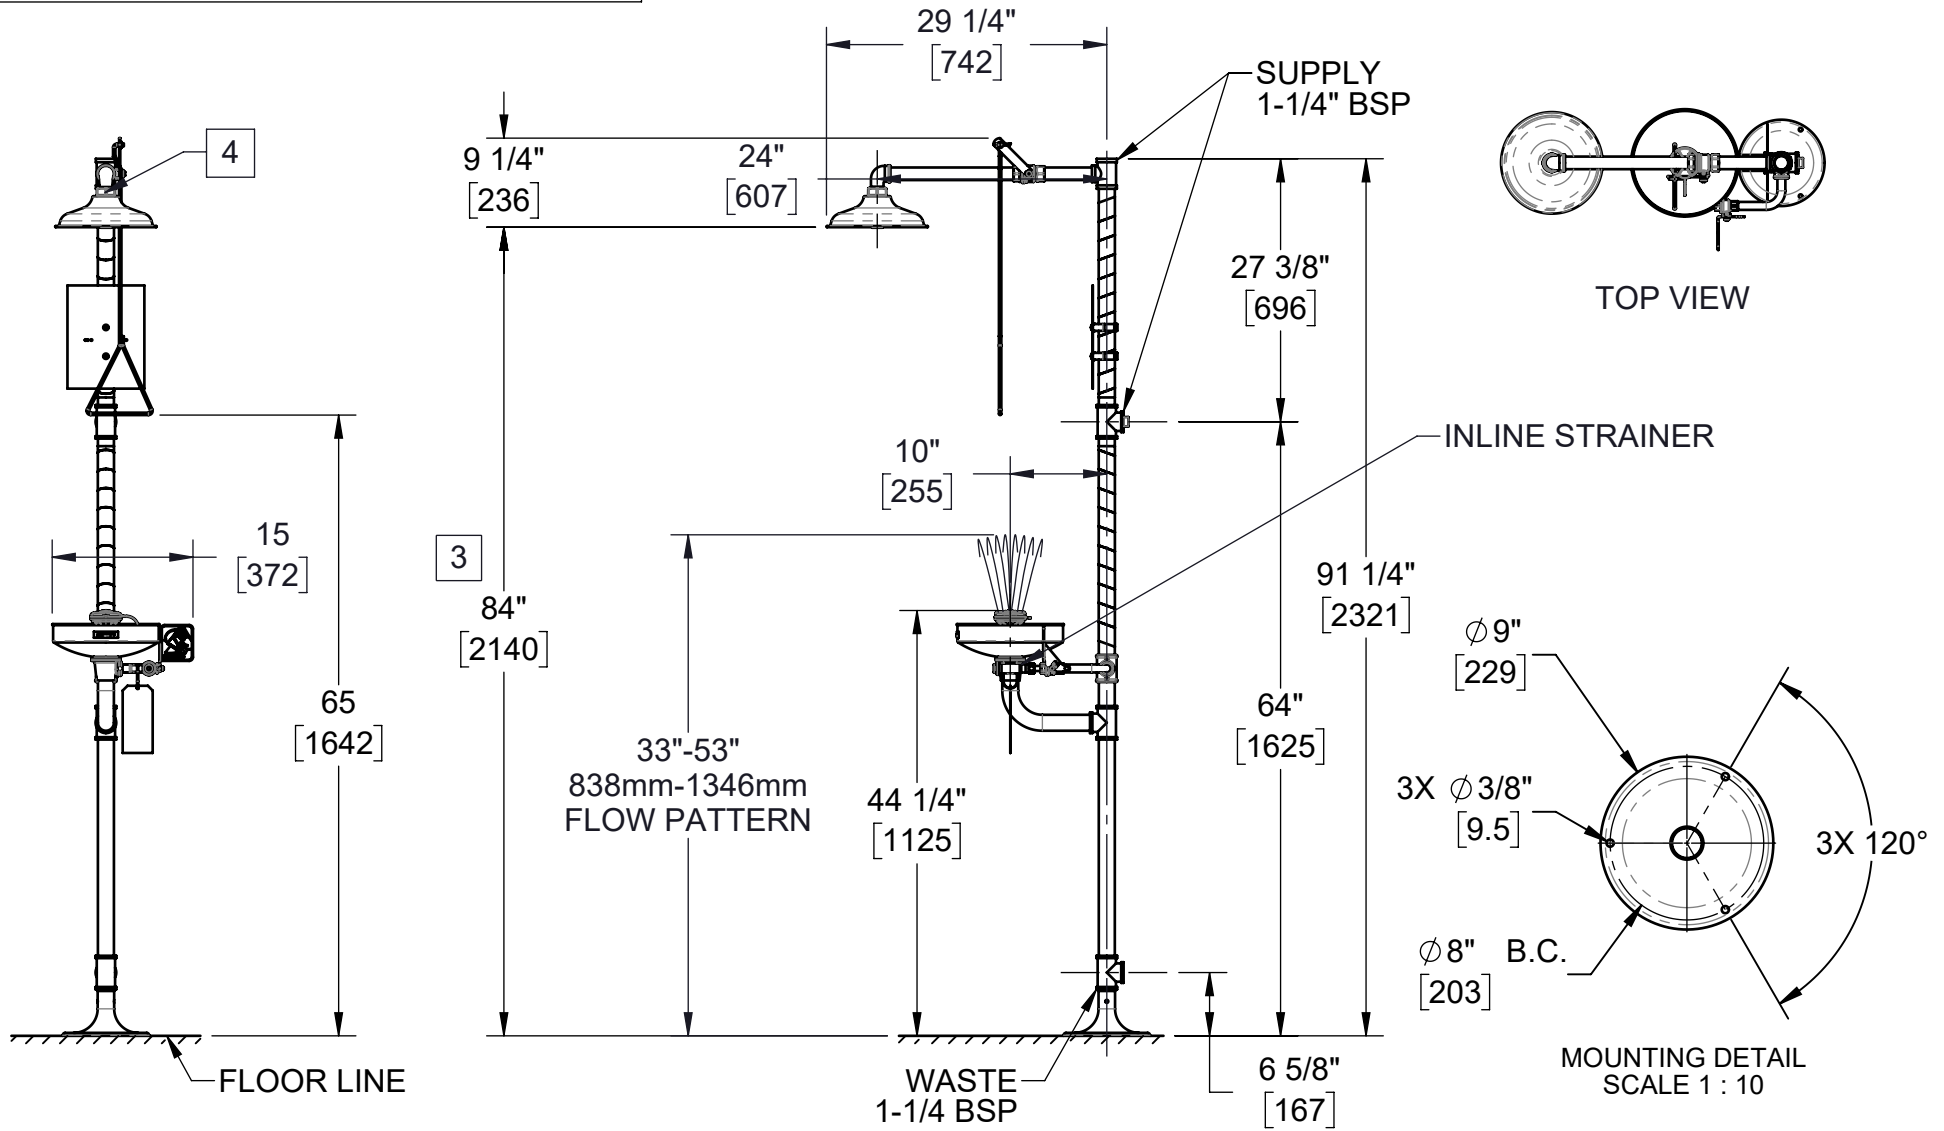

NOTES:

1. WHEN INSTALLING THIS UNIT, LOCAL CODES SHOULD BE ADHERED TO FOR INSTALLATION DIMENSIONS (LOCATIONS), WASTE AND SUPPLY REQUIREMENTS OTHER THAN SHOWN
2. UNIT SHALL BE INSTALLED IN ACCORDANCE WITH MANUFACTURER'S INSTRUCTIONS AND ACCEPTABLE PLUMBING PRACTICES.
3. UNIT SHALL BE INSTALLED SO THE EYE/FACE WASH AND SHOWER HEAD DISTANCE ABOVE THE SURFACE ON WHICH THE USER STANDS, AND DISTANCE FROM ANY OBSTRUCTION MEETS THE REQUIREMENT OF THE APPLIED STANDARD (ANSI Z358.1 OR EN 15154-1 / 2 / 5 AS APPLICABLE).
4. DO NOT USE REGULAR PIPE SEALANT. IF NECESSARY USE DOW CORNING 832 SEALANT PLACING 5 SMALL BEADS ON THE MALE THREADS, JUST ABOVE THE FIRST THREAD.
5. DIMENSIONS MAY VARY BY ± 1/2 INCH [13mm].
6. DIMENSIONS IN BRACKETS, IN DRAWING SPACE, ARE METRIC [mm]

 Haws® Since 1906				HAWS AG BACHWEG 3 3400 BURGDORF SWITZERLAND T +41 (0)34 420 60 00 F +41 (0)34 420 60 01 E-MAIL: INFO@HAWS.CH WEBSITE: WWW.HAWS.CH			
ECN: 0001	REV. ECN: 0003	BY: DN	MODEL(S)			PART NUMBER	
DRAWN: DN	DATE: 12/9/2024	CHK'D: IR	8300 AXION (10004736)			02080162.D	
APPROVED: 3/5/2025	DATE: DN		8300 AXION GREEN PC (10007635)			REVISION	
			SCALE: 1:20	DRAWING TYPE: INSTALLATION	SIZE: A	2	
						SHEET 1 OF 1	