
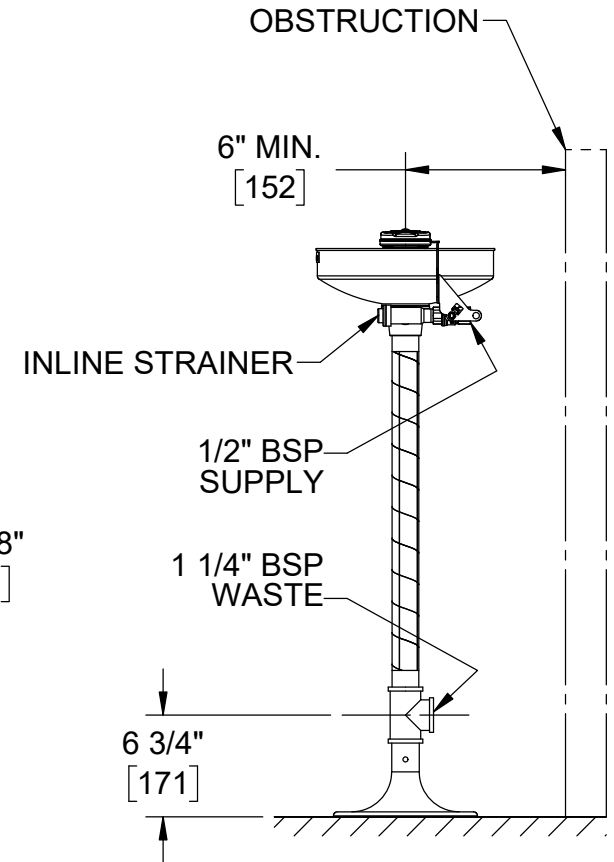
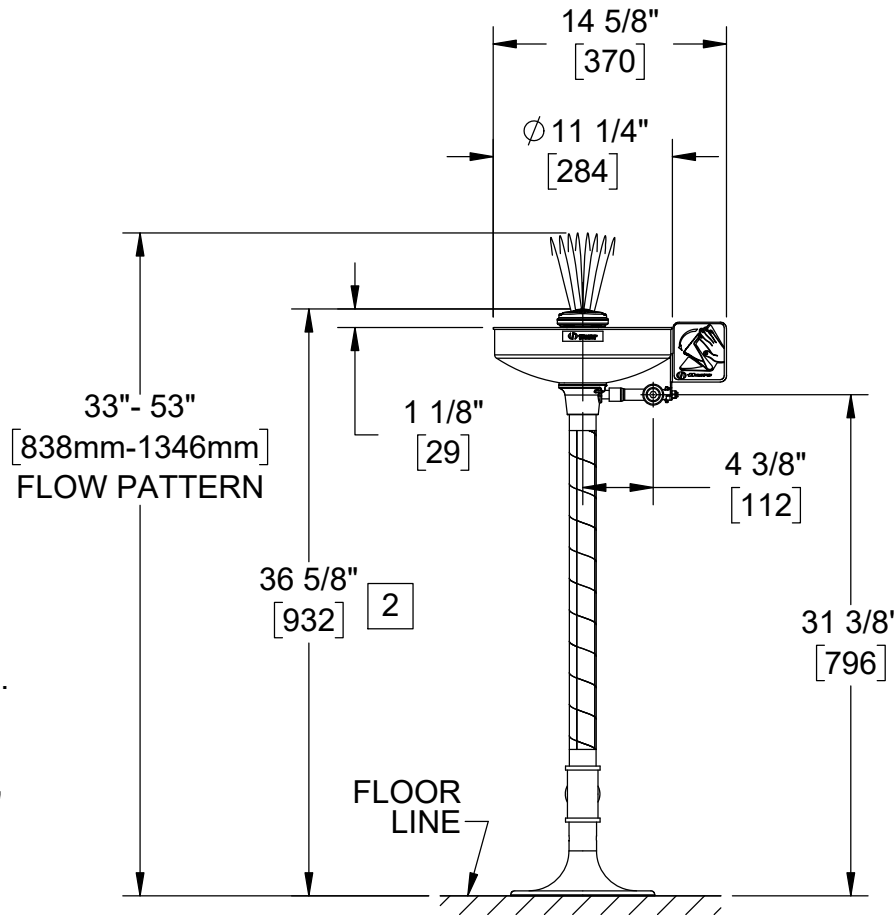


SIGN IS TO BE POSITIONED SUCH THAT IT IS VISIBLE WITHIN THE AREA SERVED BY THE EYEWASH

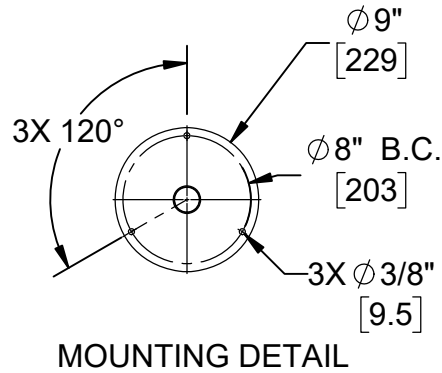

NOTES:

1. WHEN INSTALLING THIS UNIT, LOCAL CODES SHOULD BE ADHERED TO FOR INSTALLATION DIMENSIONS (LOCATIONS), WASTE AND SUPPLY REQUIREMENTS OTHER THAN SHOWN.

2. TO COMPLY WITH ANSI Z358.1-2014 FOR EMERGENCY EYEWASH OR EYE/FACE WASH: EYEWASH OR EYE/FACE WASH SHALL BE POSITIONED SUCH THAT FLUSHING FLUID PATTERN IS NOT LESS THAN 33" (838mm) AND NO GREATER THAN 53" (1346 mm) FROM SURFACE ON WHICH USER STANDS; AND 6.0" (153mm) MINIMUM FROM WALL OR NEAREST OBSTRUCTION .

TO COMPLY WITH DIN EN 15154-2 FOR PLUMBED-IN EYEWASH: EYEWASH SHALL BE POSITIONED SUCH THAT OUTLET NOZZLES ARE NOT LESS THAN 31.5" (800mm) AND NO GREATER THAN 47.24" (1200 mm) FROM SURFACE ON WHICH USER STANDS; AND 5.9" (150mm) MINIMUM FROM WALL OR NEAREST OBSTRUCTION.

3. DIMENSIONS MAY VARY BY $\pm 1/2"$ (13 mm).

4. DIMENSIONS IN BRACKETS, IN DRAWING SPACE, ARE METRIC [mm].

<div> <div> Haws Since 1906 </div> </div>				<div> Haws AG BACHWEG 3 3400 BURGDORF SWITZERLAND T +41 (0)34 420 60 00 F +41 (0)34 420 60 01 E-MAIL: INFO@HAWS.CH WEBSITE: WWW.HAWS.CH </div>			
ECN: 0002	REV. ECN:	BY:	MODEL(S)		PART NUMBER		
DRAWN: IR	DATE: 3/25	CHKD:	7461 AXION (10004486)		02080056.D		
APPROVED:	DATE:				REVISION		
		SCALE: 1:16	DRAWING TYPE:	INSTALLATION	SIZE: A	SHEET 1 OF 1	